


Suite 1111
1082 rsf


996

1 OES 996 SUITE #1111 PLAN
EX-1 SCALE: 1/8" = 1'-0"

SITE PLAN

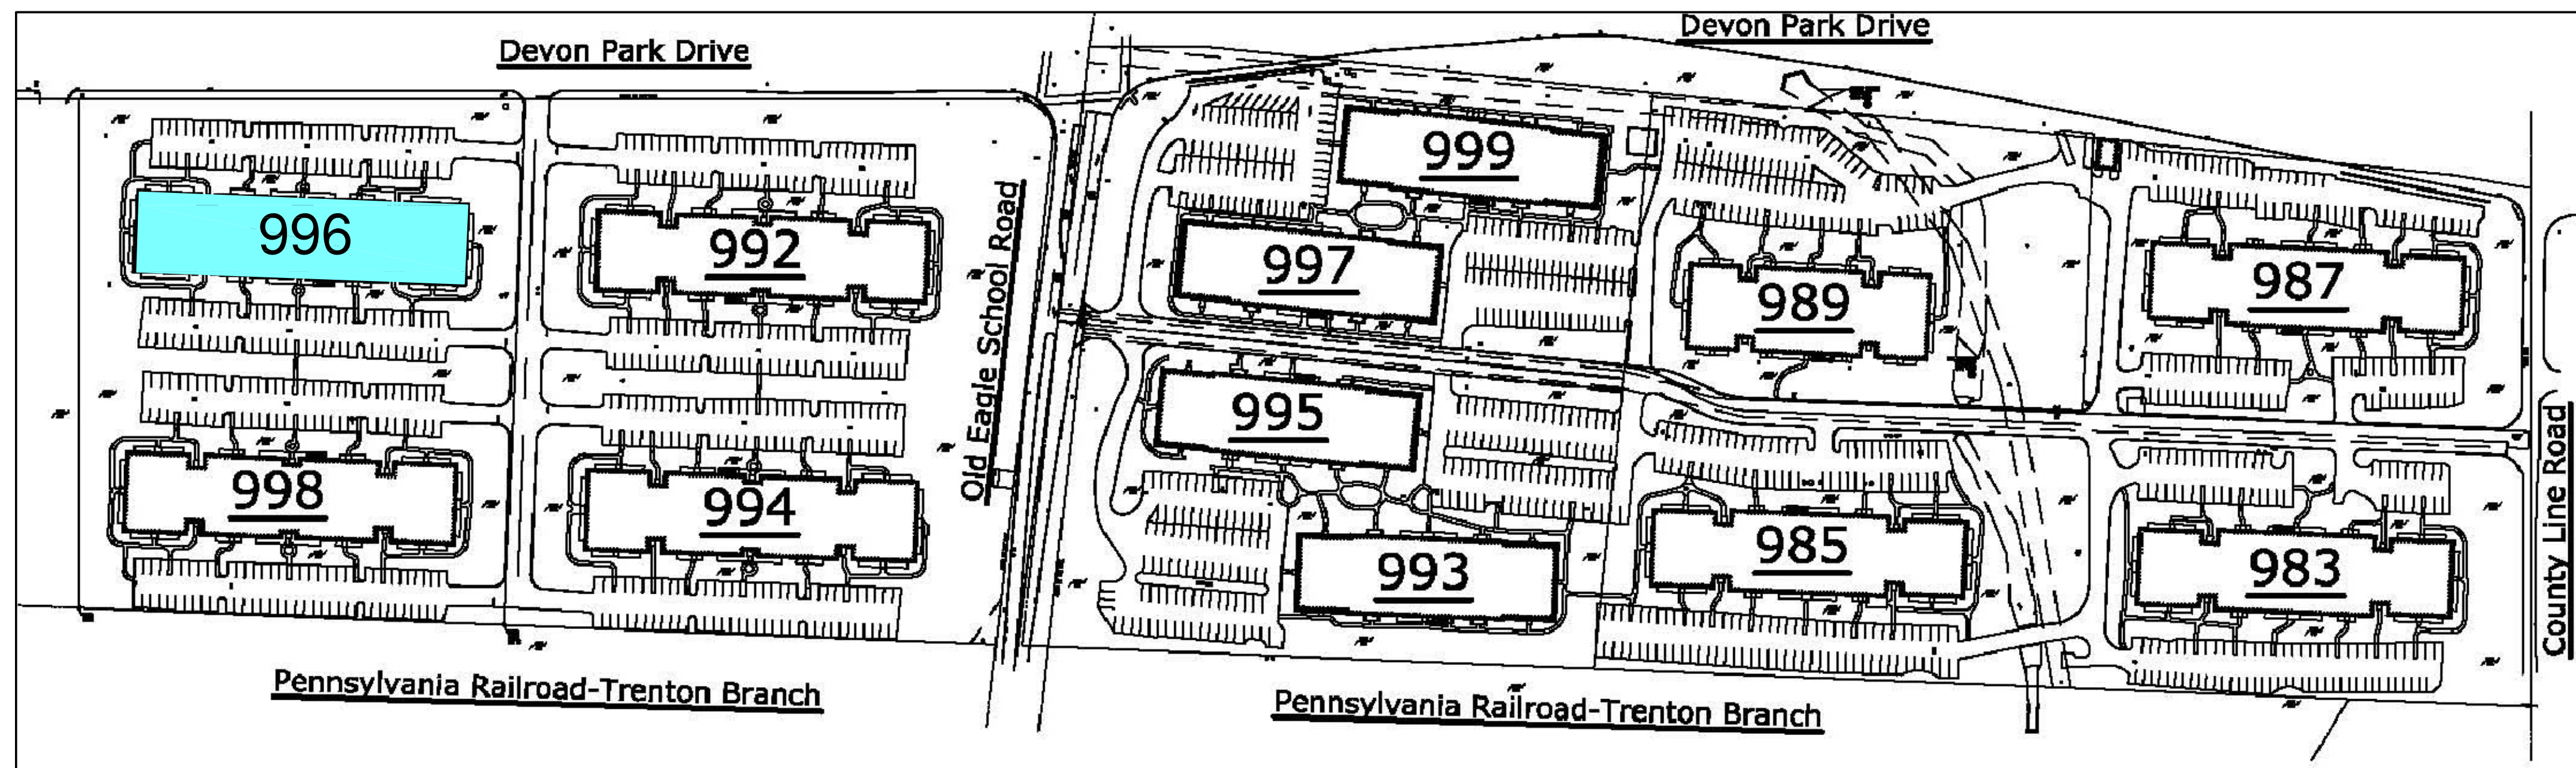

KEY PLAN

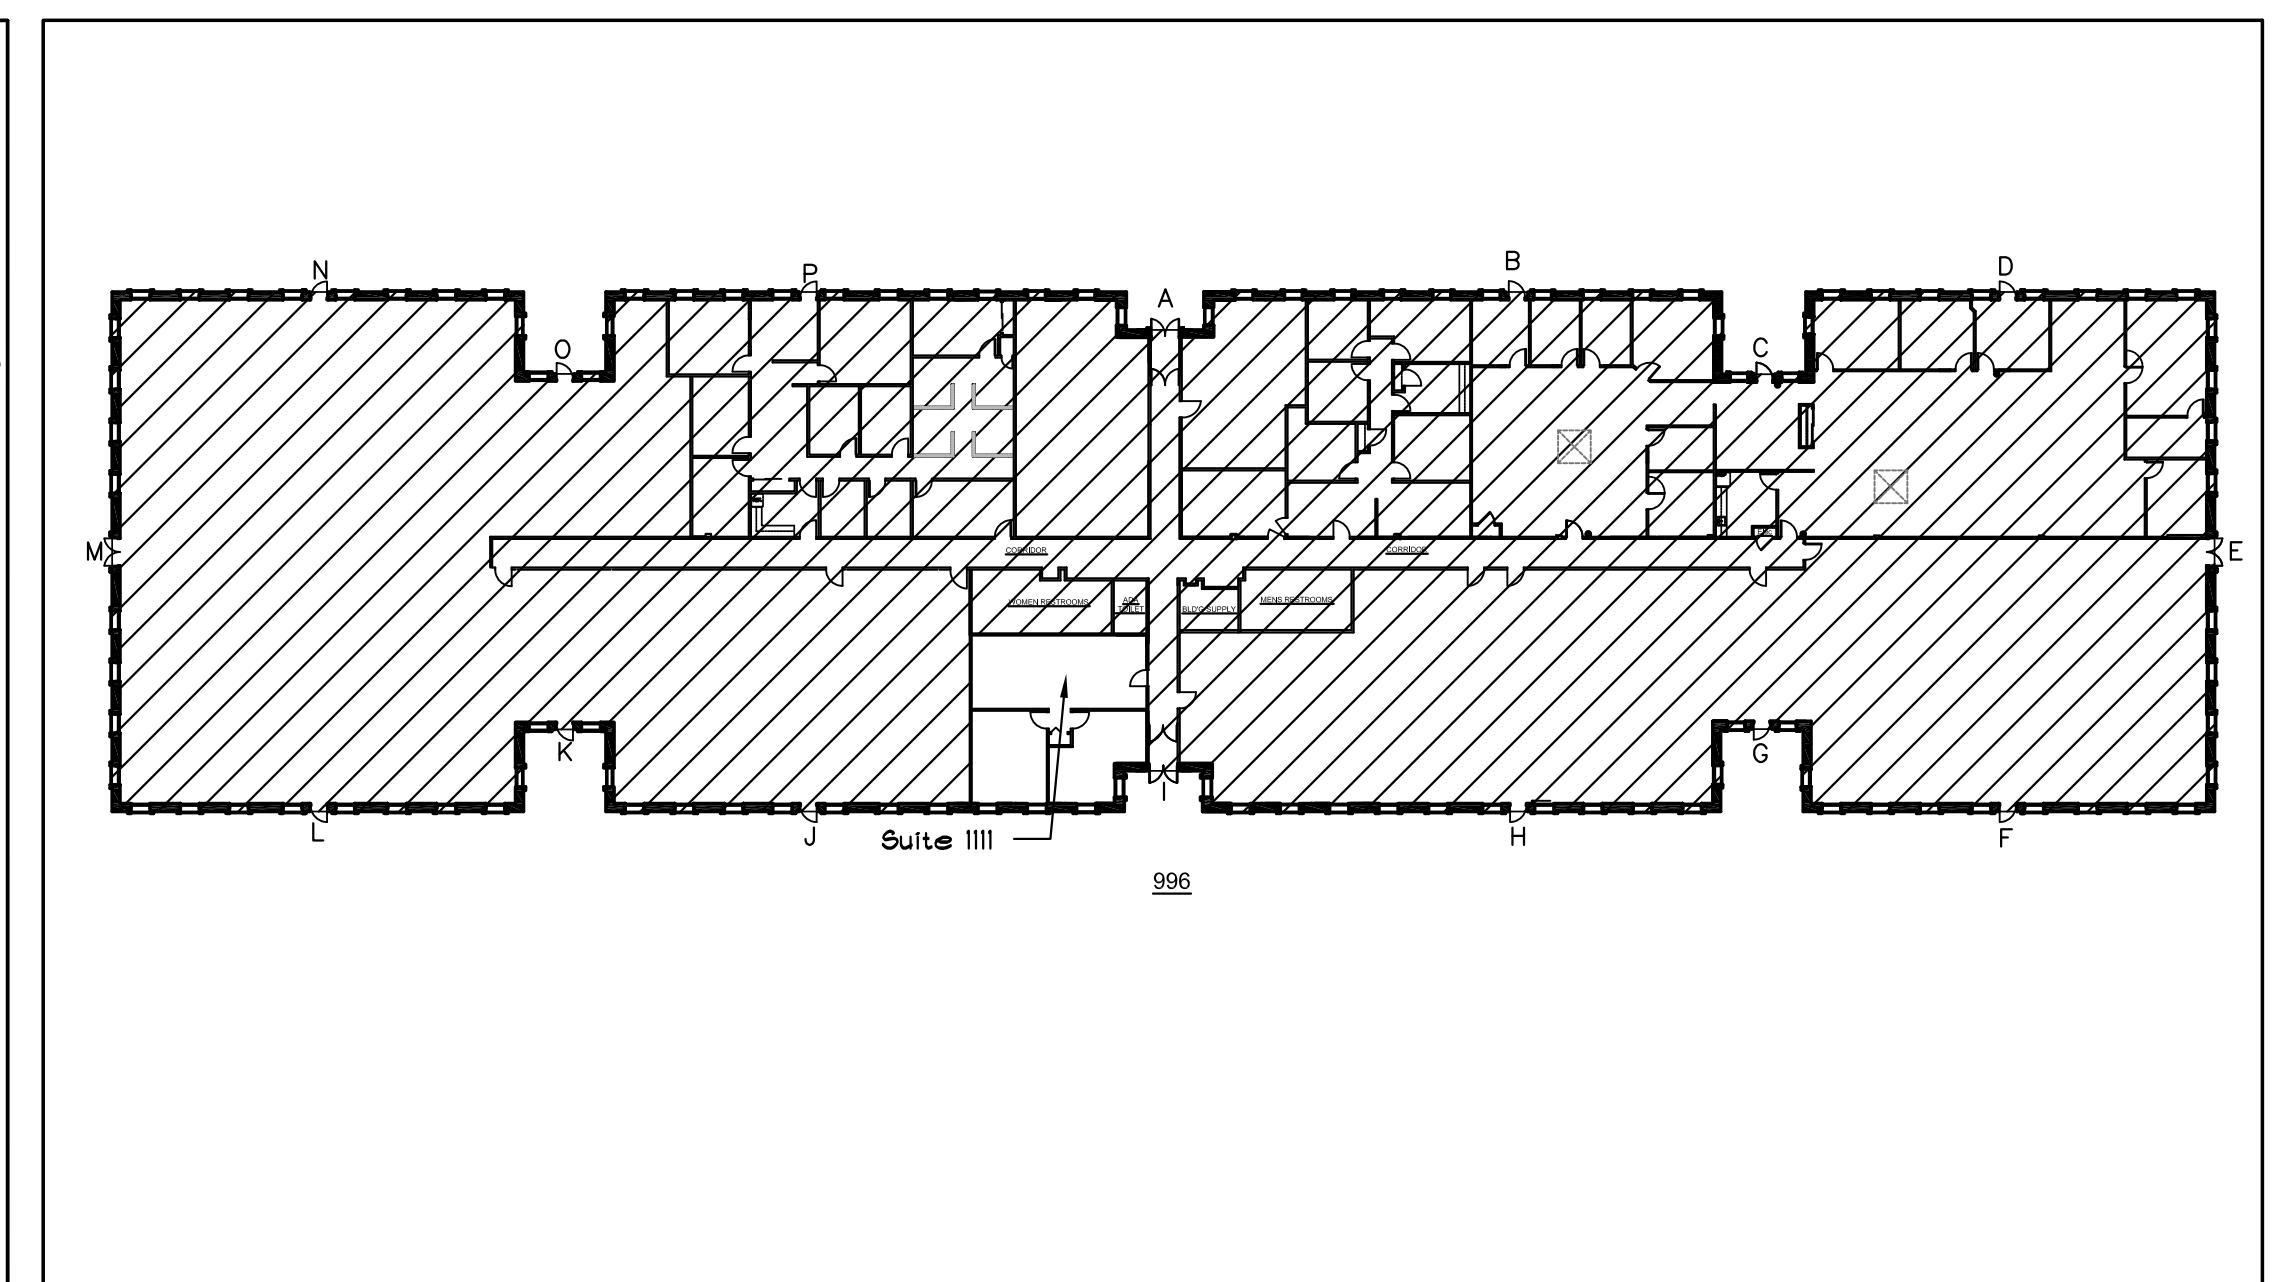

POLEK SCHWARTZ
ARCHITECTS
1160 West Swedesford Road, Suite 330 Berwyn, PA 19312
(610) 889-9090 Fax (610) 889-9335

EXISTING BASE PLAN
996 OLD EAGLE SCHOOL, SUITE 1111
WAYNE, PA



DRAWING #	EX-1	DATE:	JULY 12, 2011
DRAWING TITLE	EXISTING SUITE FLOOR PLAN	SCALE:	1/8" = 1'-0"
		PROJECT NO.:	31.030.74