



COMMON CORRIDOR

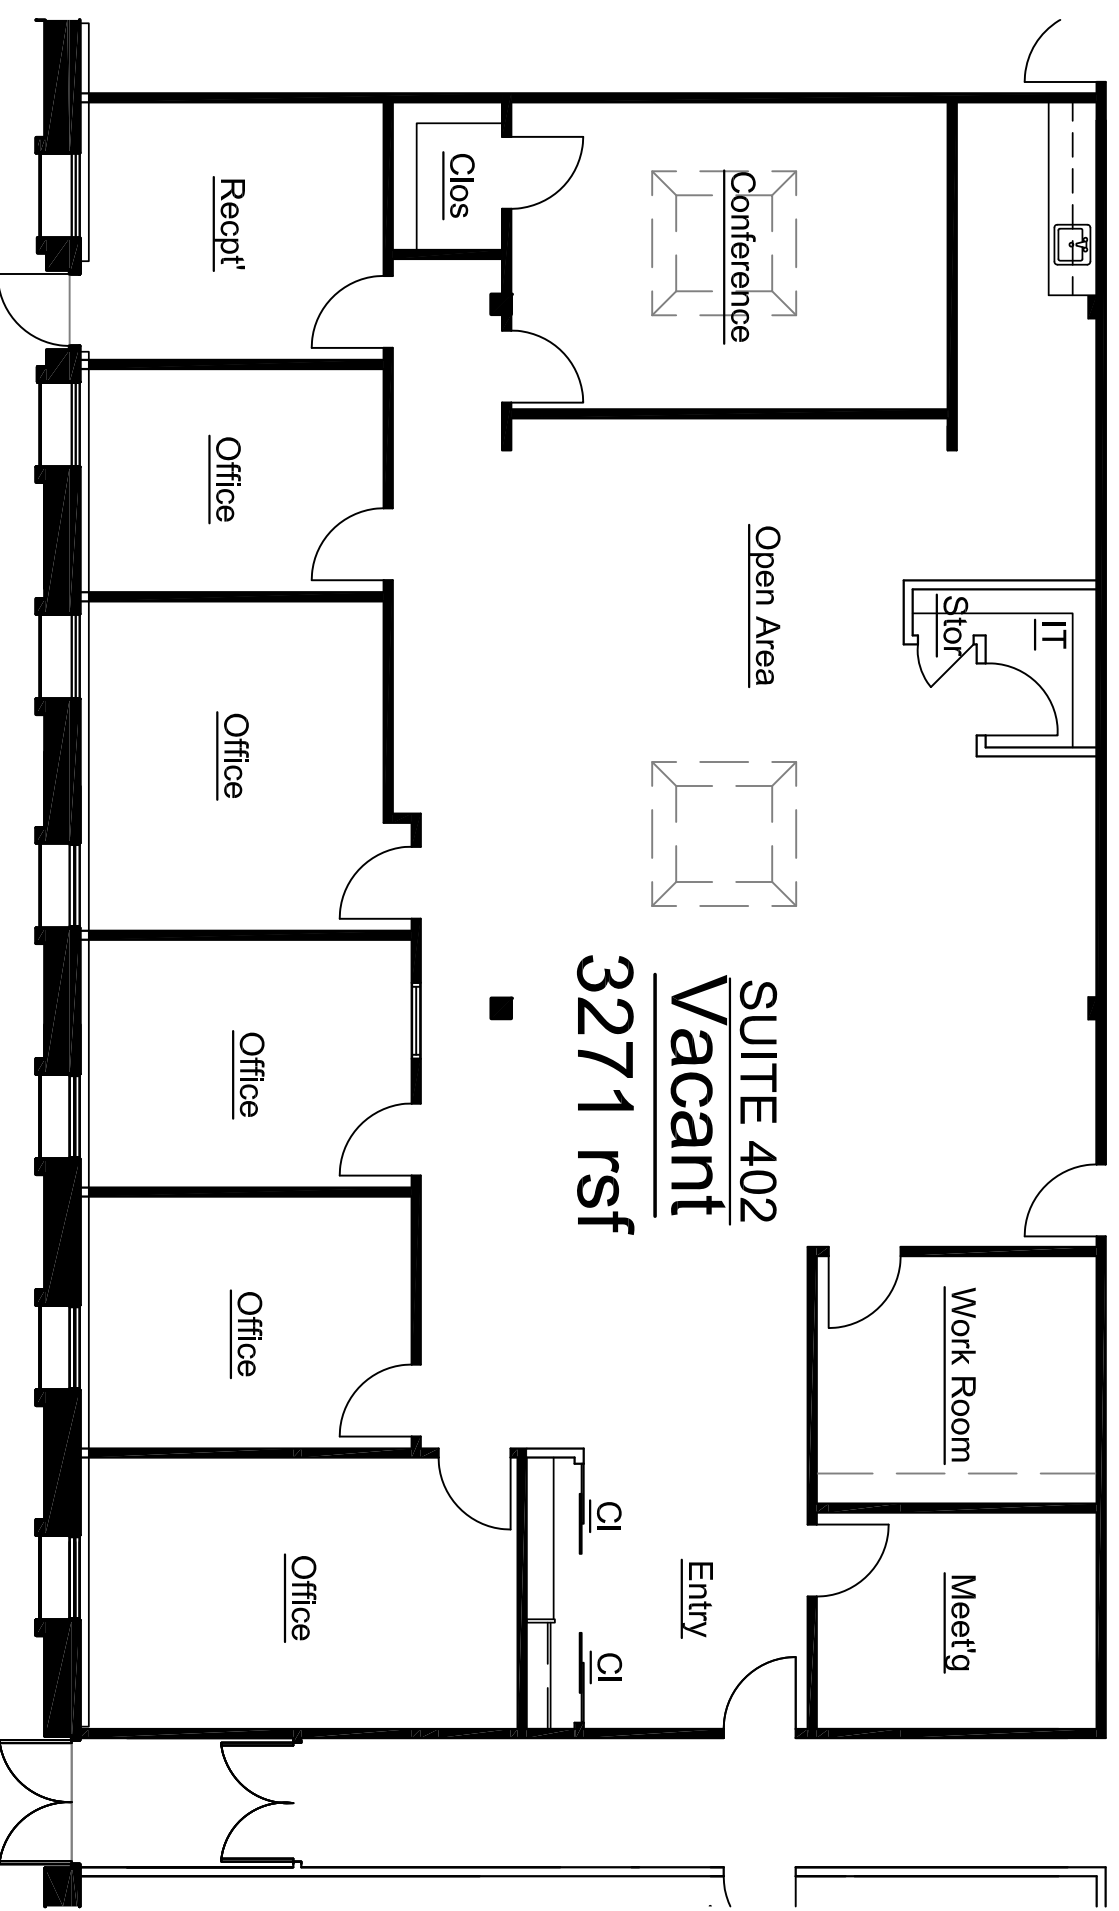

1 OES 993 SUITE *402 PLAN
 EX-1 SCALE: 1/8" = 1'-0"

993

KEY PLAN

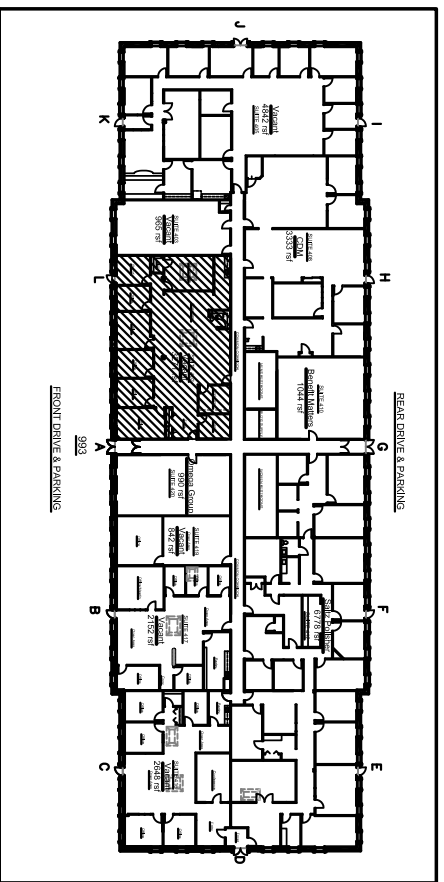

EX-1

DRAWING TITLE
EXISTING SUITE
FLOOR PLAN

POLEK SCHWARTZ

A R C H I T E C T S
1160 West Swedesford Road Suite 330 Berwyn, PA 19312
(610) 889-9090 Fax (610) 889-9335

EXISTING BASE BUILDING PLAN
993 OLD EAGLE SCHOOL, SUITE 402
WAYNE, PA

GPX

GENERAL CONTRACTORS

DATE: JUNE 22, 2011
SCALE: 1/8" = 1'-0"
PROJECT NO.: 31.030.66